


# 利便増進誘導区域詳細図

# 平面図 S=Free

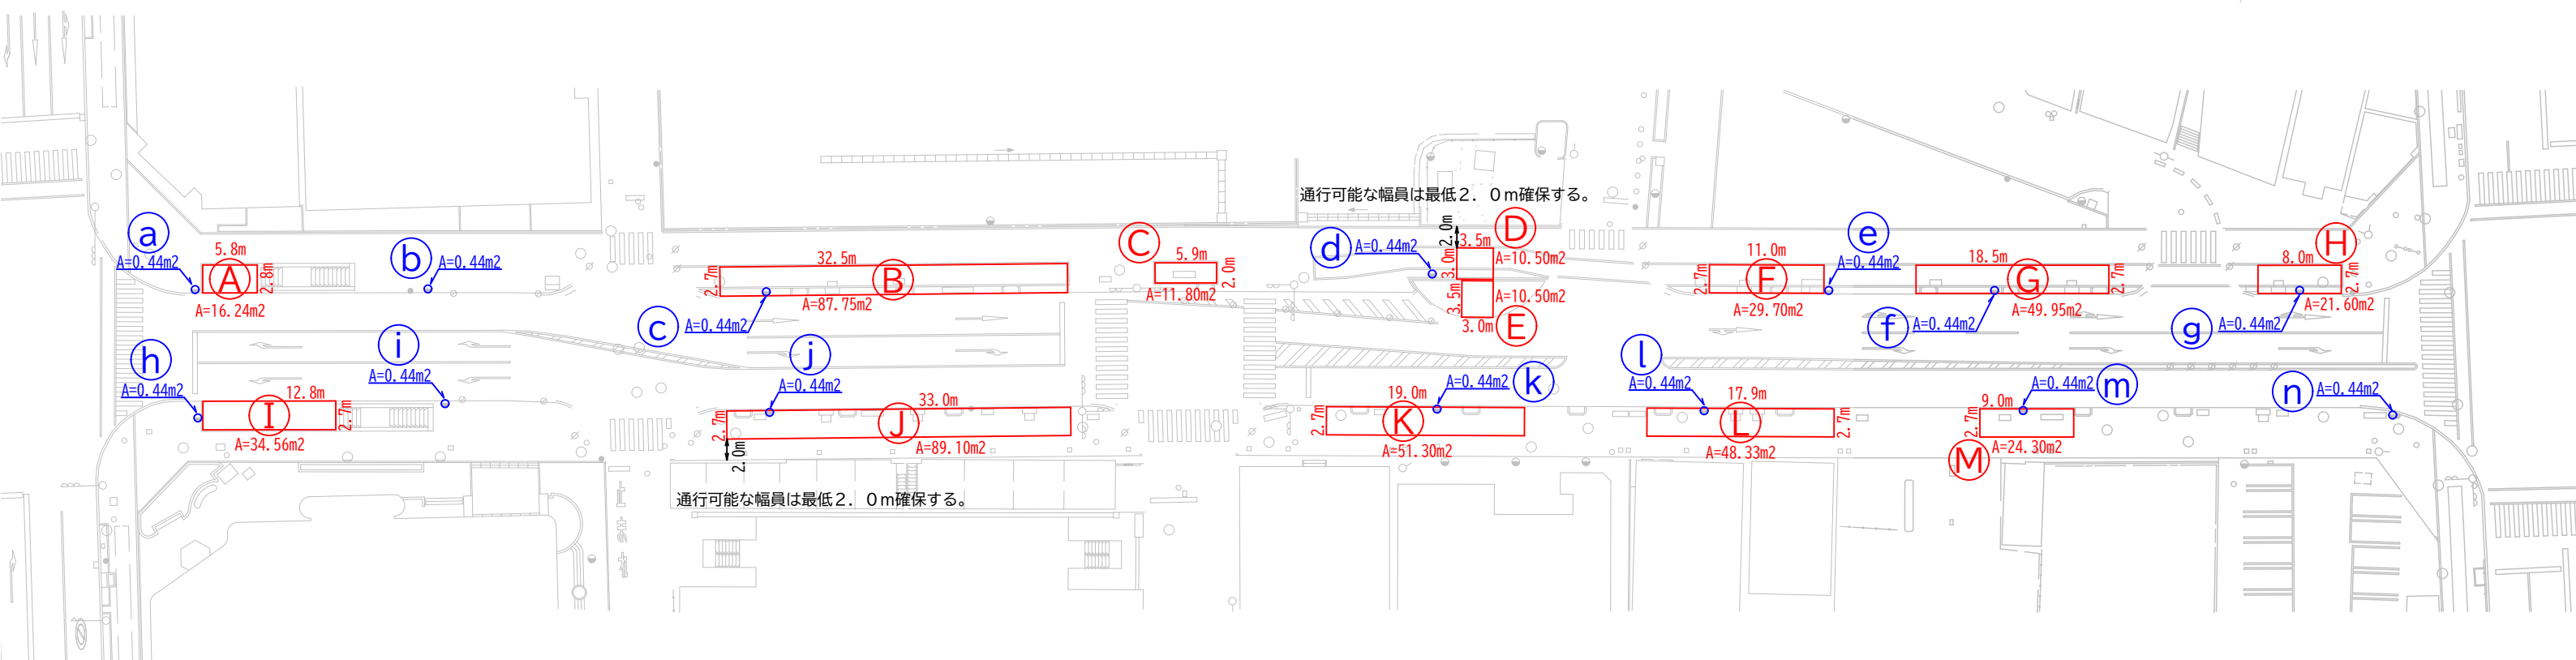

① ~ ①

占用箇所	幅(m)	延長(m)	面積(m <sup>2</sup> )
①	2.8	5.8	16.24
②	2.7	32.5	87.75
③	2.0	5.9	11.80
④	3.0	3.5	10.50
⑤	3.5	3.0	10.50
⑥	2.7	11.0	29.70
⑦	2.7	18.5	49.95
⑧	2.7	8.0	21.60
⑨	2.7	12.8	34.56
⑩	2.7	33.0	89.10
⑪	2.7	19.0	51.30
⑫	2.7	17.9	48.33
⑬	2.7	9.0	24.30
合計			485.63

Ⓐ ~ Ⓐ (照明灯周囲)

占用箇所	直径(m)	面積(m <sup>2</sup> )
Ⓐ	0.75	0.44
Ⓑ	0.75	0.44
Ⓒ	0.75	0.44
Ⓓ	0.75	0.44
Ⓔ	0.75	0.44
Ⓕ	0.75	0.44
Ⓖ	0.75	0.44
Ⓗ	0.75	0.44
Ⓘ	0.75	0.44
Ⓚ	0.75	0.44
Ⓛ	0.75	0.44
Ⓜ	0.75	0.44
Ⓝ	0.75	0.44
合計		6.16